

SIGN SPECIFICATIONS

MATERIAL: Anodized Aluminum, #5052 .080 thick
SIZE: 30" wide x 24" high with 2" radius on all corners
BACKGROUND: 3-M engineer grade Scotchlite reflective film
All copy and border is 3-M Scotchcal vinyl film, intense blue with the exception of the phone number and "CAUTION" which are 3-M Scotchcal Cardinal red.
 The entire sign is overlaid with Flexcon EVL 400 vinyl #V-29, laminated at 40 psi.
 All lettering is standard bold condensed.




- 3.3" x 23"
- 2" x 14.1"
- 2" x 16.2"
- 1.4" x 10.6"
- 0.7" x 9.6"
- 0.7" x 7.4"
- 0.9" x 10.6"
- 0.65" w / 1.5" rad.

The recommended source for these signs is Bryant Signs, Inc. In North Charleston, SC Phone number (843) 554-9321

PIPELINE CROSSING SIGN

NOTES:

1. MATERIALS (INCLUDING SIGN) TO BE SUPPLIED BY CONTRACTOR
2. ALL MOUNTING HARDWARE TO BE MIN 3/8" STAINLESS STEEL THROUGH BOLTED TO POSTS AT POINTS ILLUSTRATED ABOVE
3. POST TO BE SET IN CONCRETE
4. DEPTH OF POST MAY VARY DEPENDING ON TYPE OF SOIL
5. SIGN TO BE LOCATED DIRECTLY ABOVE REFERENCED PIPELINE OR AS CLOSE AS PRACTICAL
6. SIGN TO BE LOCATED A MINIMUM OF 15' (HORIZONTAL) ABOVE THE HIGH TIDE MARK OF WATERBODY
7. AT RAILROAD CROSSINGS, SIGNS SHALL BE LOCATED AT THE EDGES OF THE RAILROAD RIGHT-OF-WAY.
8. SIGNS TO FACE AWAY FROM SUBJECT BODY OF WATER OR RAILROAD LINE

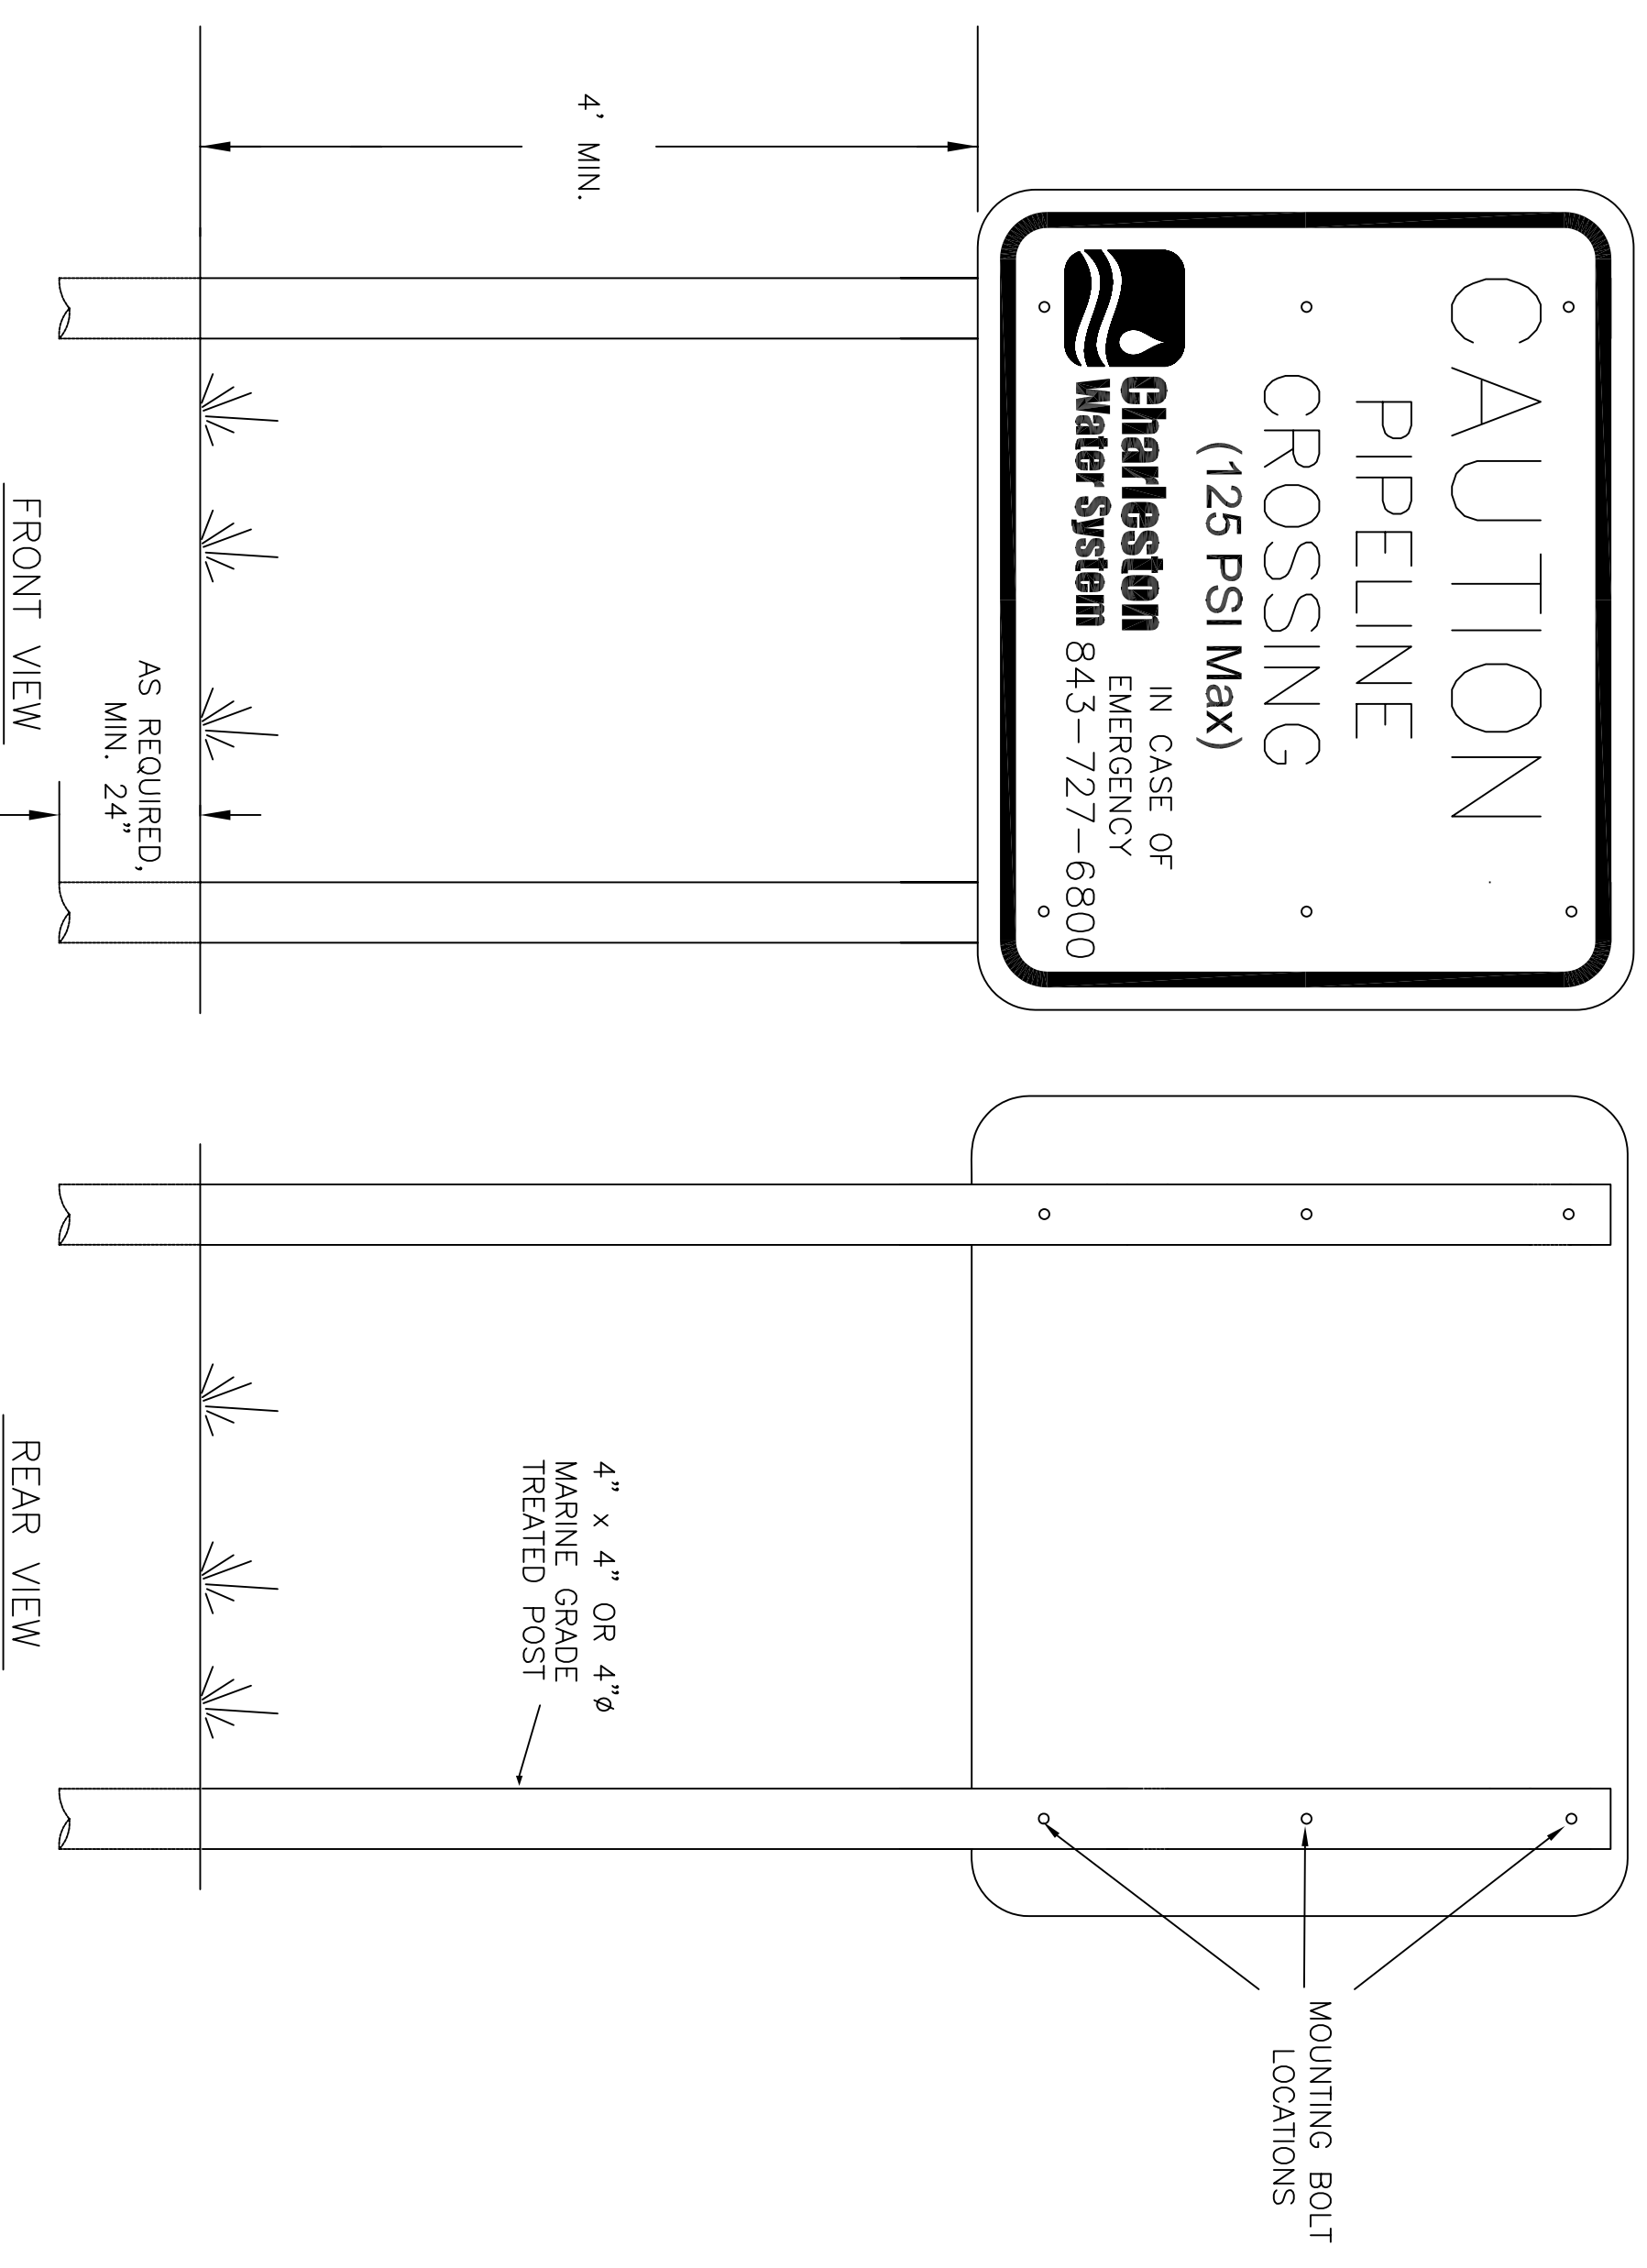

CHARLESTON WATER SYSTEM

PIPELINE CROSSING SIGN

APPROVED BY:	DATE:	DRAWING NO.
CWS	AUG 2008	30
SCALE:	REVISED:	
NTS	FEB 2010	